


HOSTEL BUILDING
TYPICAL FLOOR PLAN

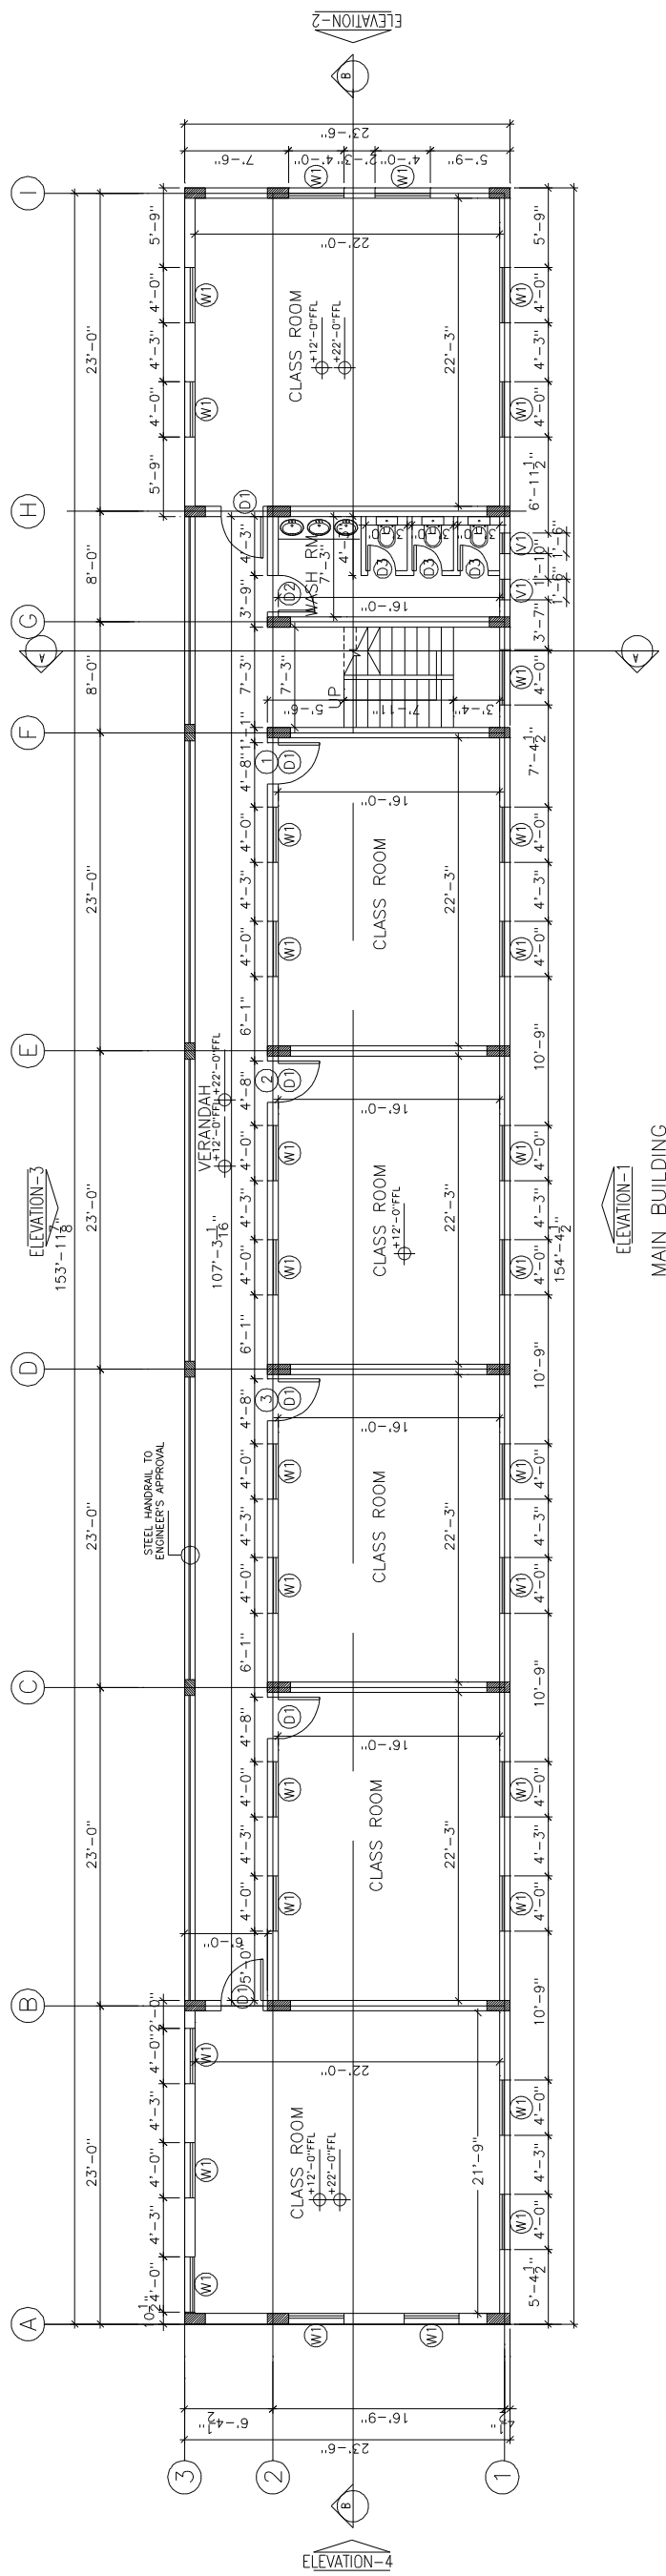

MAIN BUILDING
TYPICAL FLOOR PLAN

PROJECT:-

PROPOSED (G+2) MAIN BUILDING & HOSTEL FOR MADARSA
RAHBAR-E-BANAT AT SAMASTIPUR

DRAWING TITLE:-

TYPICAL (1ST & 2ND) FLOOR PLAN

SCALE:1/10"=1'-0"

DRWG. NO

A-03