


HOSTEL BUILDING
ROOF FLOOR PLAN

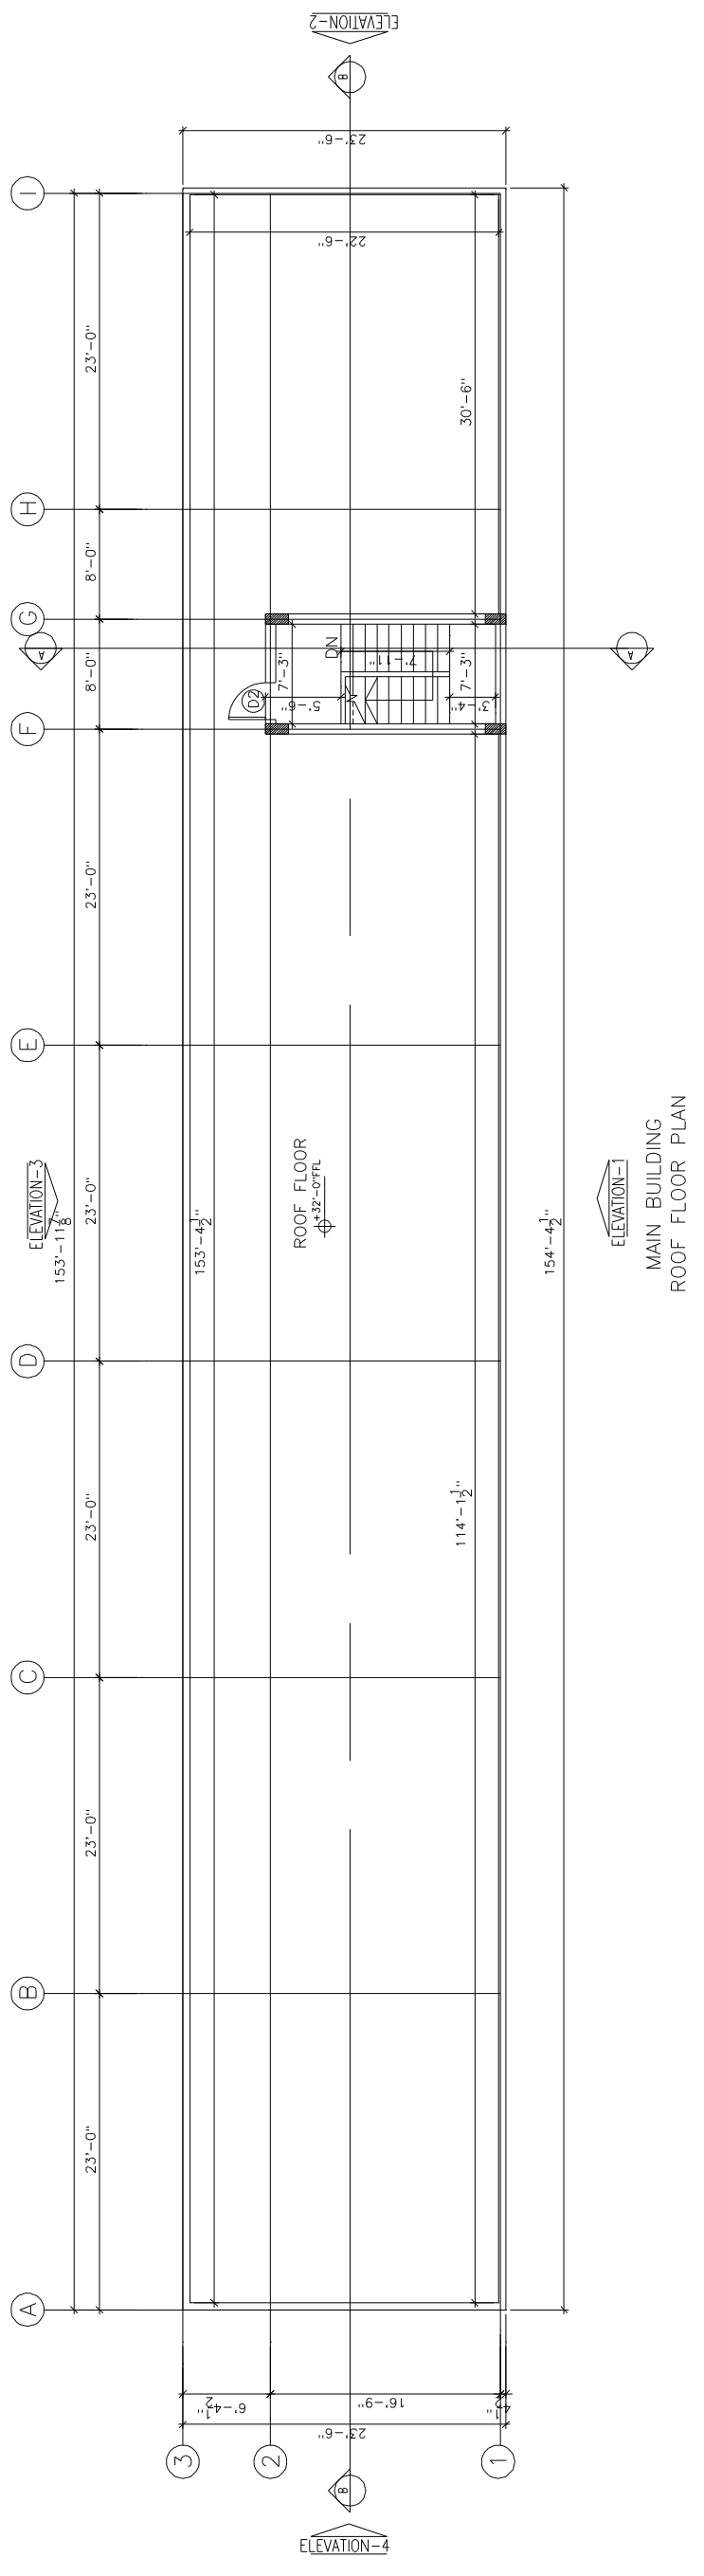

MAIN BUILDING
ROOF FLOOR PLAN

PROJECT:-

PROPOSED (G+2) MAIN BUILDING & HOSTEL FOR MADARSA
RAHBAR-E-BANAT AT SAMASTIPUR

DRAWING TITLE:-

ROOF FLOOR PLAN

SCALE: 1/10" = 1'-0"

DRWG. NO

A-04