


ELEVATION -1

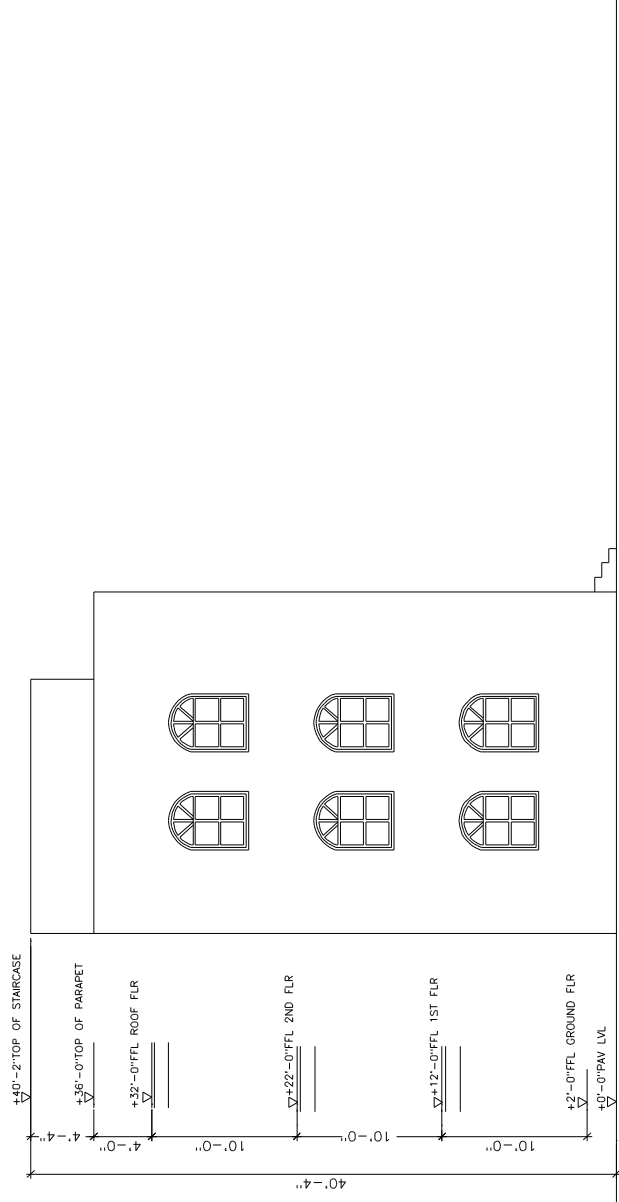

ELEVATION -2

MAIN BUILDING

PROJECT:- PROPOSED (G+2) MAIN BUILDING & HOSTEL FOR MADARSA
RAHBAR - E - BANAT AT SAMASTIPUR

DRAWING TITLE:-
SCALE: 1/10" = 1'-0"

ELEVATION 1 & 2

DRWG. NO

A-05