


ELEVATION-3

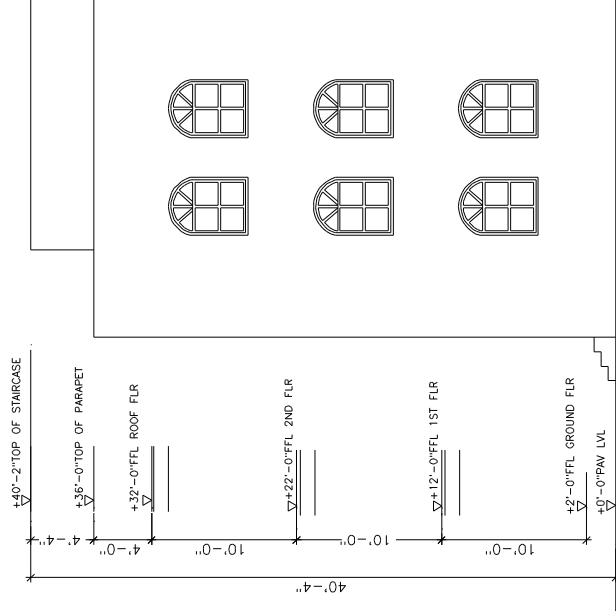

ELEVATION-4  
MAIN BUILDING

PROJECT:- PROPOSED (G+2) MAIN BUILDING & HOSTEL FOR MADARSA  
RAHBAR-E-BANAT AT SAMASTIPUR

DRAWING TITLE:-  
SCALE: 1/10" = 1'-0"

ELEVATION 3 & 4

DRWG. NO

A-06