


SECTION A-A

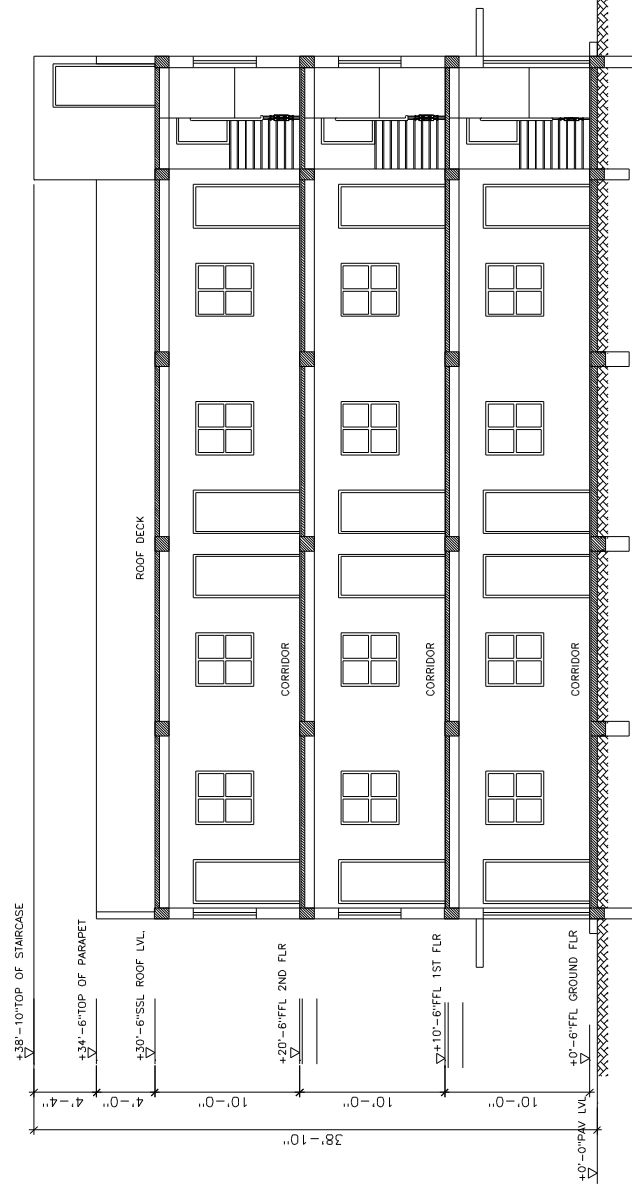

SECTION B-B
HOSTEL BUILDING

PROJECT:- PROPOSED (G+2) MAIN BUILDING & HOSTEL FOR MADARSA
RAHBAR-E-BANAT AT SAMASTIPUR

DRAWING TITLE:-

SCALE: 1/10" = 1'-0"

SECTION A-A & SECTION B-B

DRWG. NO

A-09