


SECTION B-B

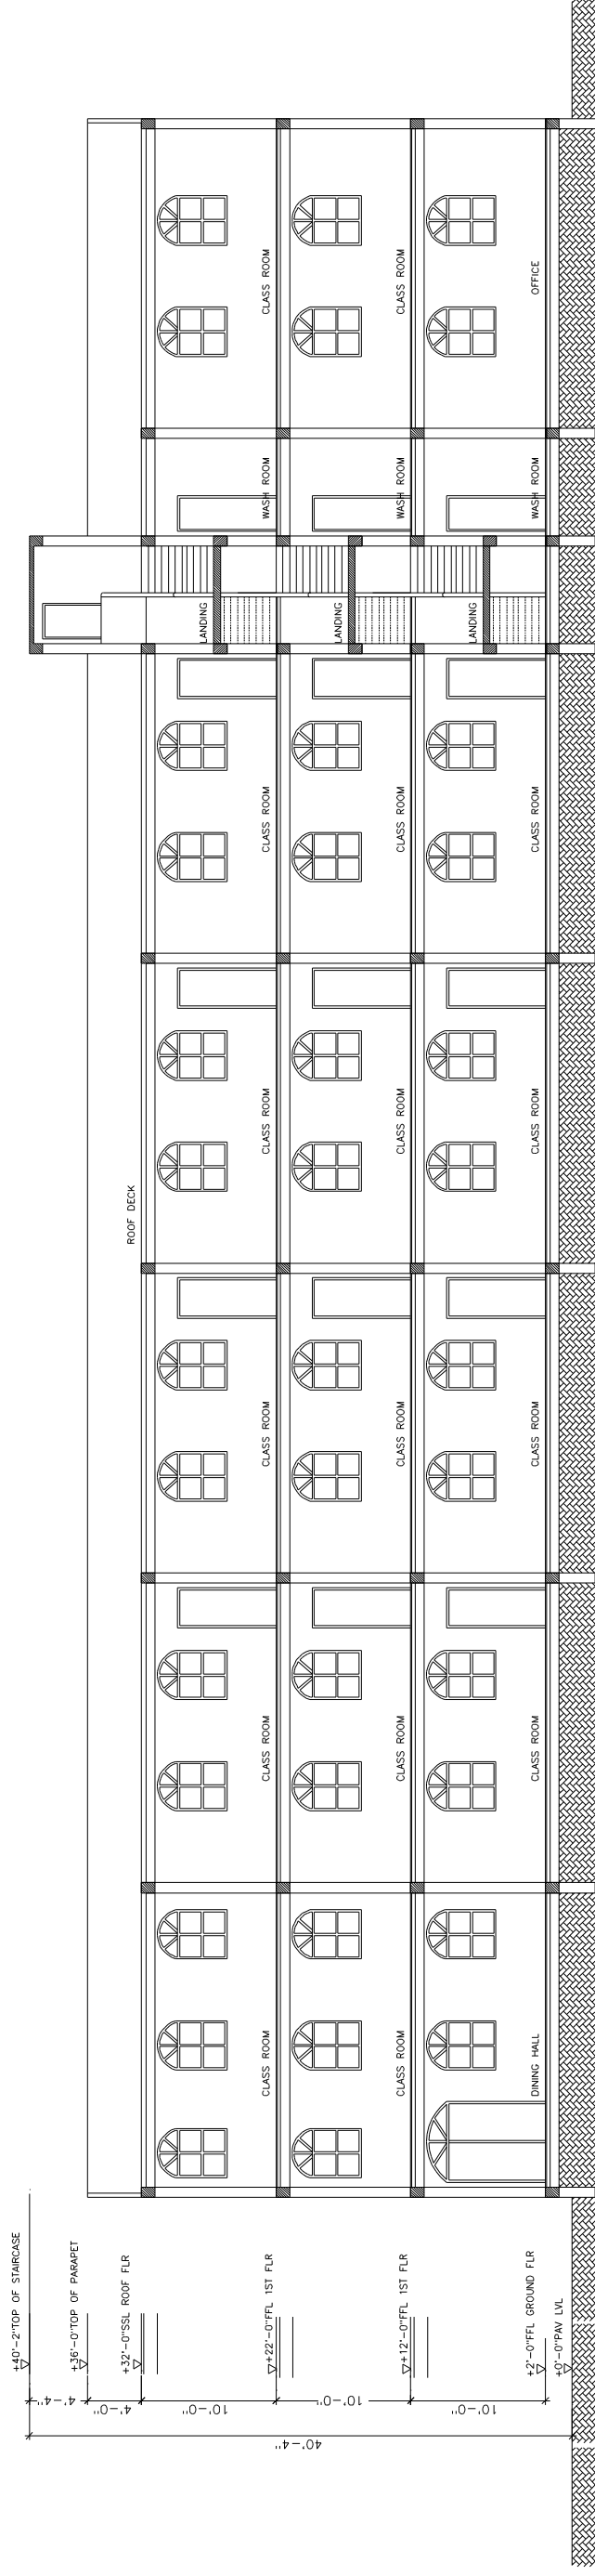

SECTION B-B
MAIN BUILDING